


Plan for May 7, 2014, ZBA Hearing

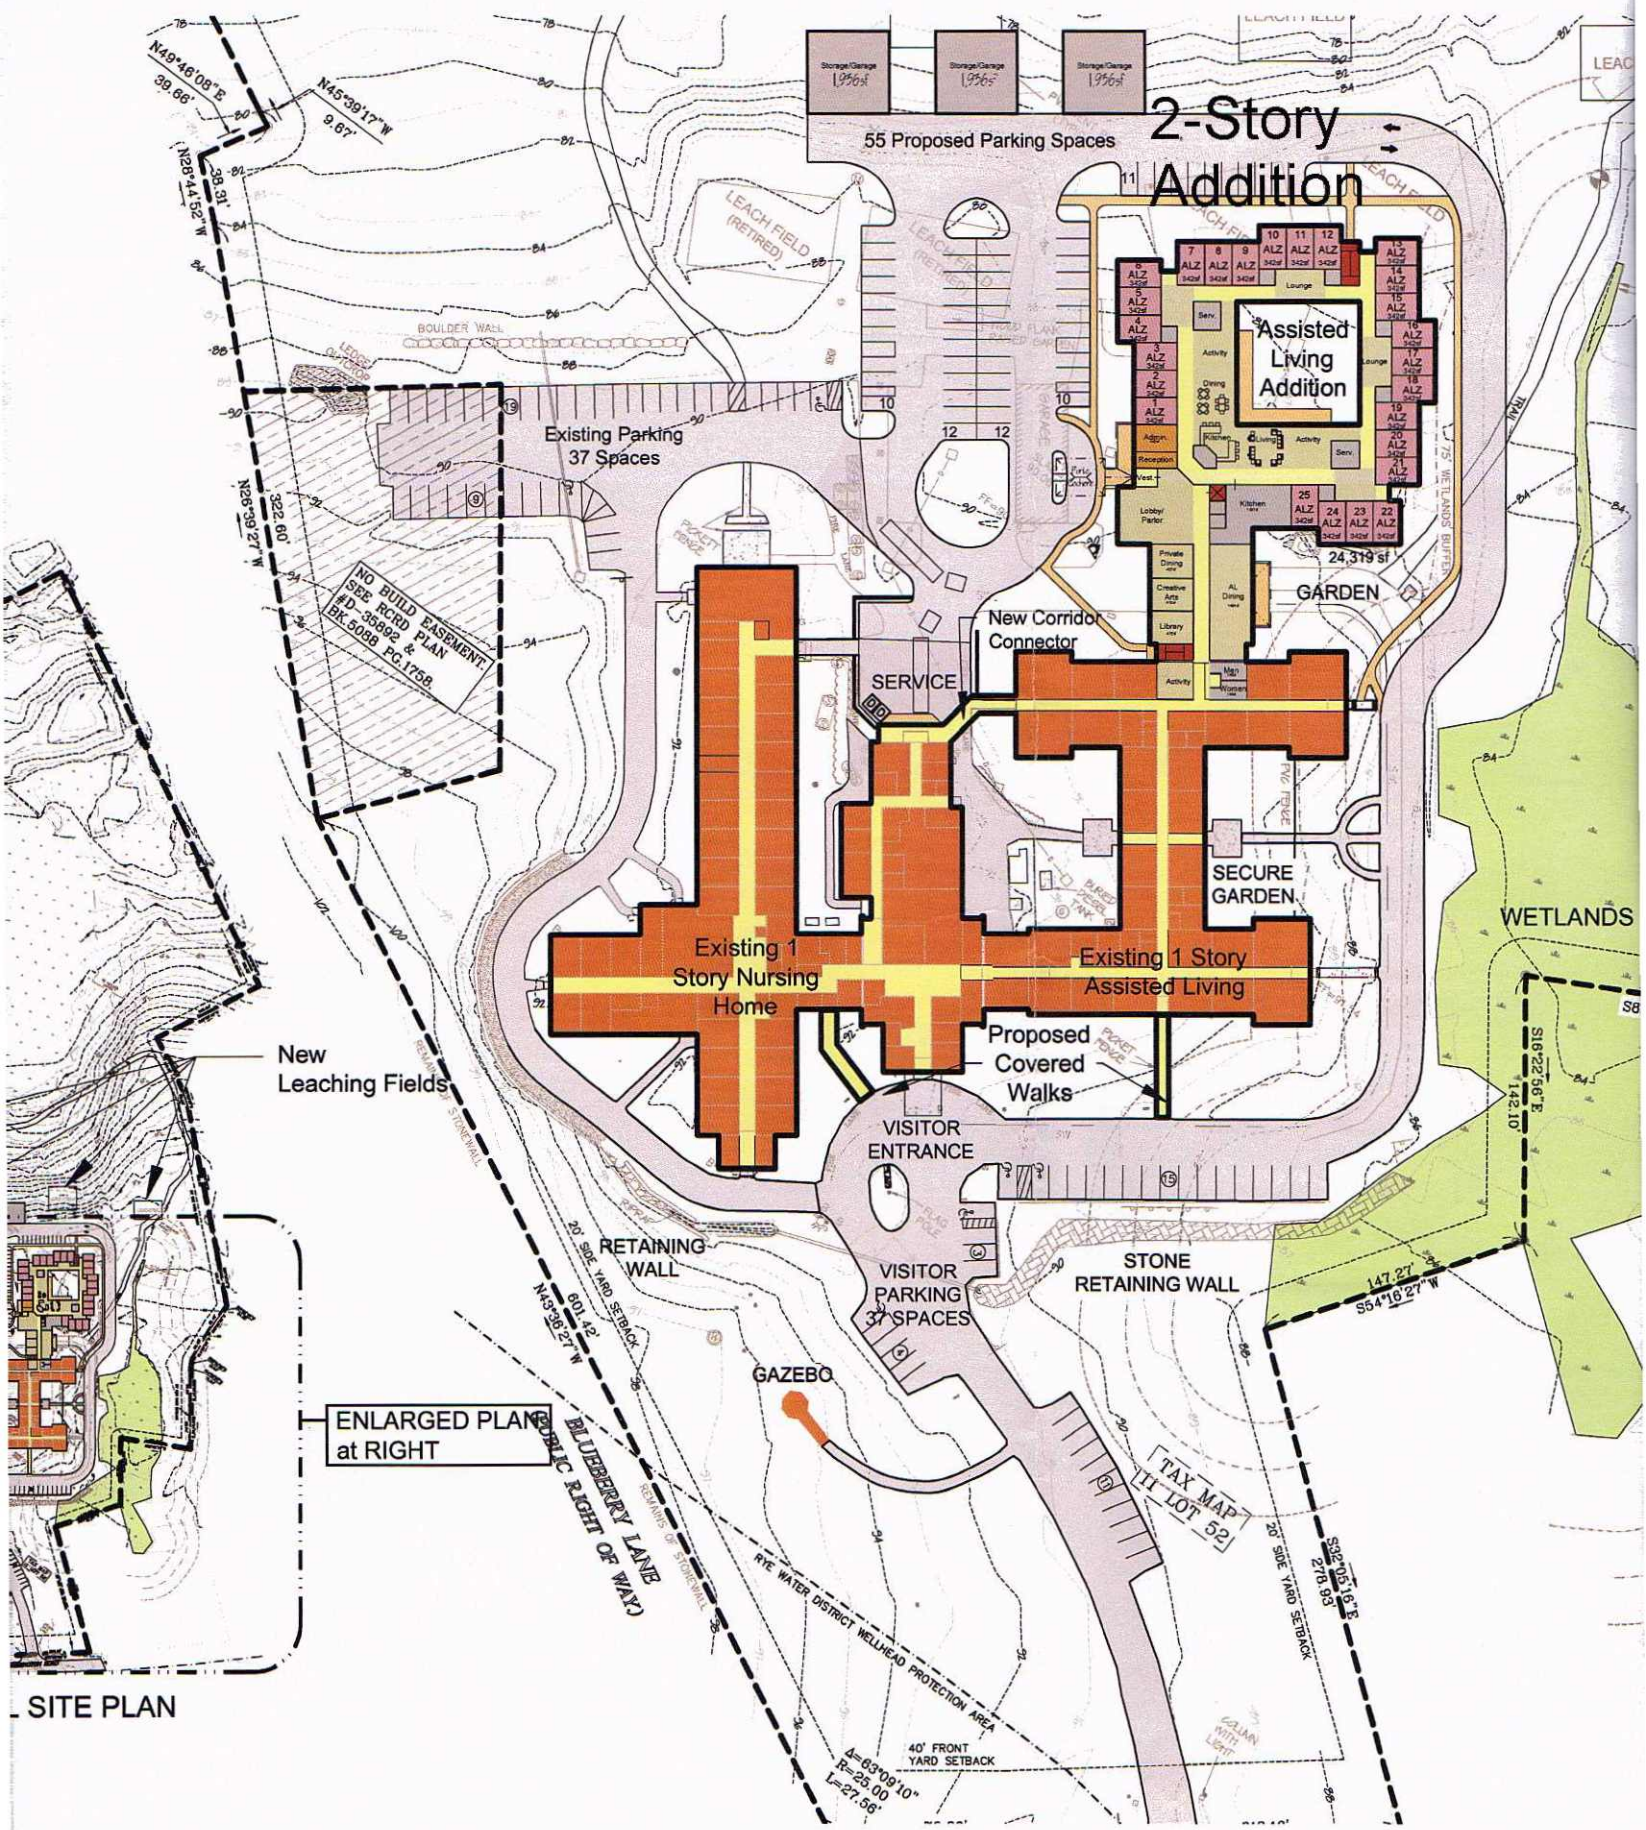

SITE PLAN

er at Rye
ton Road

Webster at Rye Addition
Rockingham County
Rye, NH